

Do not scale from drawings. Dimensions govern.  
 All dimensions are in millimetres unless otherwise noted.  
 All dimensions shall be verified on site before work commences.  
 Edgley Design shall be notified in writing of any discrepancies. © Edgley Design

notes

**edgley design**

Studio 2.08 The Tea Building  
 56 Shoreditch High Street  
 London  
 E1 6JJ



020 7033 9522-T  
 020 7012 1199-F  
 jake@edgleydesign.co.uk  
 www.edgleydesign.co.uk

project name and address  
**87 Manwood Road, SE4 1SA**

drawing name  
**Ground Floor Plan**

dwg no.  
**0160**  
 revision  
 scale  
**1:50 @ A3**

project no.  
**ED - 0811**  
 date  
**22.07.08**  
 drawn by  
**AP**

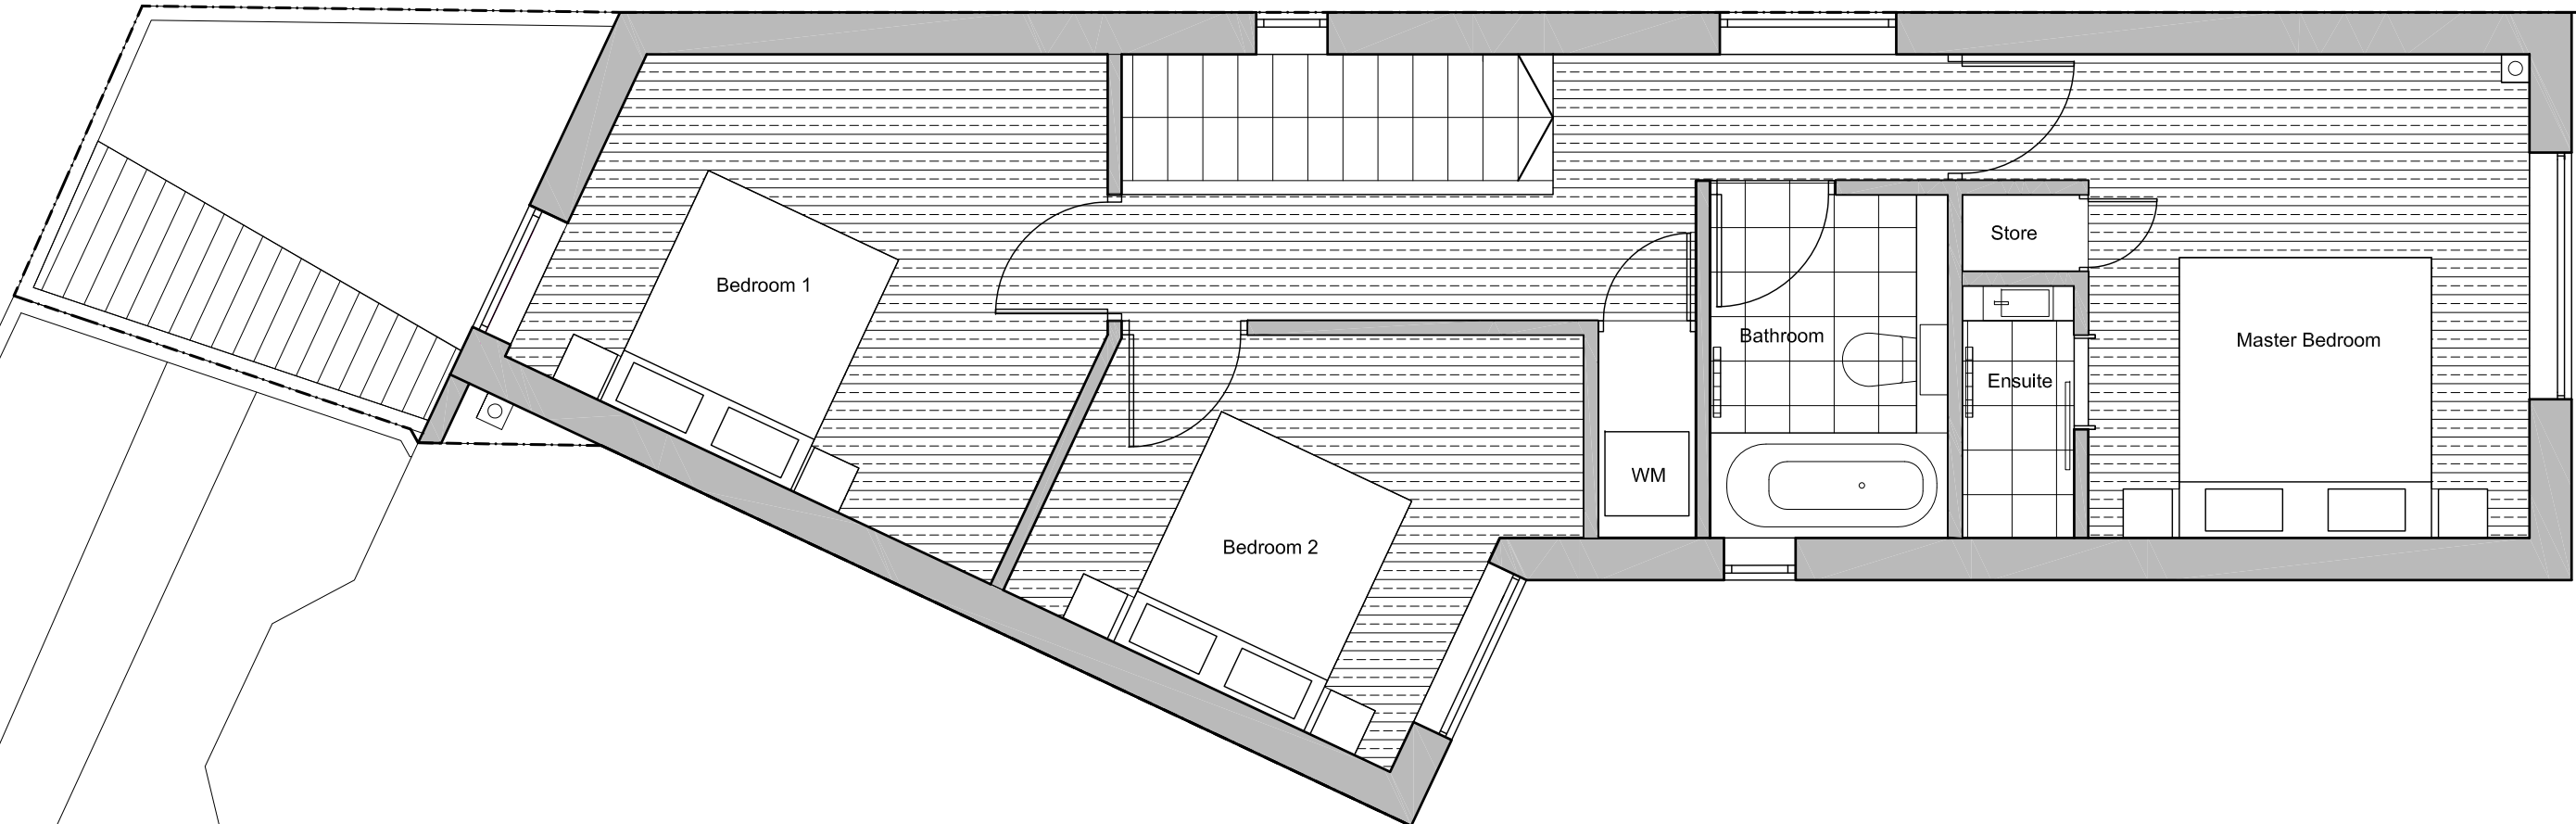 

Do not scale from drawings. Dimensions govern.  
All dimensions are in millimetres unless otherwise noted.  
All dimensions shall be verified on site before work commences.  
Edgley Design shall be notified in writing of any discrepancies. © Edgley Design

notes

**edgley design**

Studio 2.08 The Tea Building  
56 Shoreditch High Street  
London  
E1 6JJ

020 7033 9522-T  
020 7012 1199-F  
jake@edgleydesign.co.uk  
www.edgleydesign.co.uk

project name and address  
**87 Manwood Road, SE4 1SA**

drawing name  
**First Floor Plan**

dwg no.  
**0161**  
revision  
scale  
**1:50 @ A3**

project no.  
**ED - 0811**  
date  
**22.07.08**  
drawn by  
**AP**